


**Bijlage 1, gridtekening**

**Amsterdam Open Air 2015**

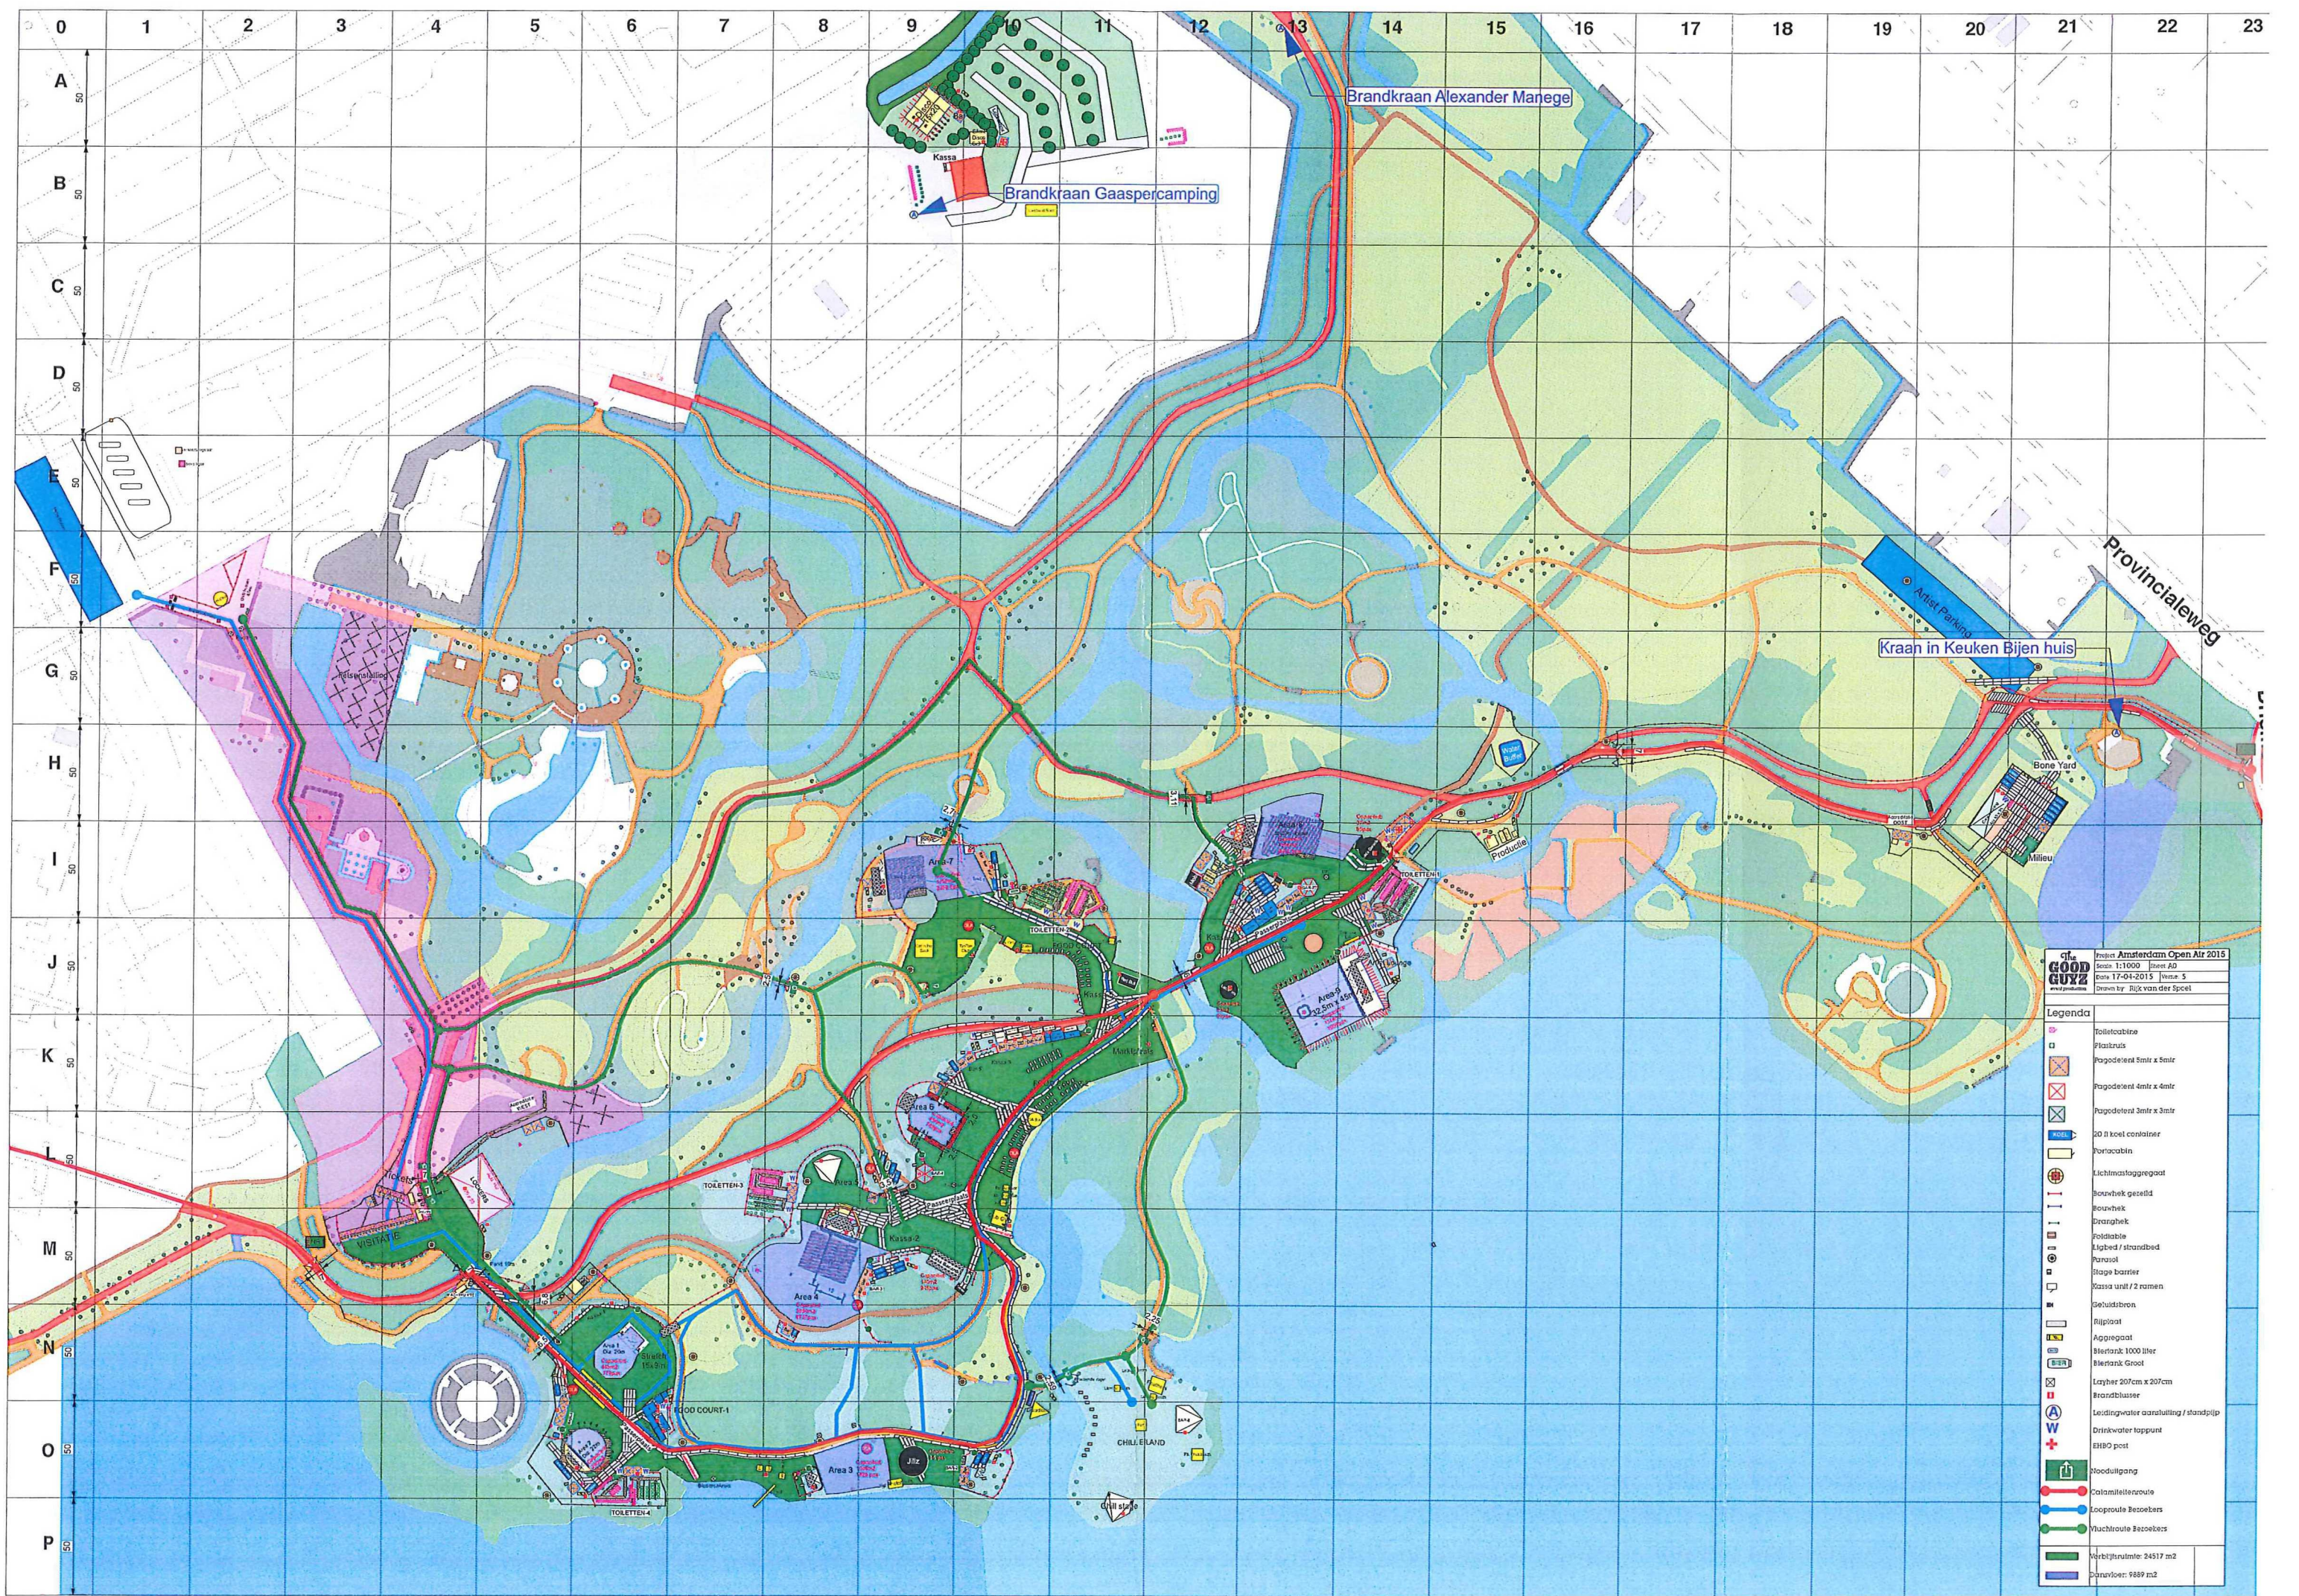



Project: Amsterdam Open Air 2015  
 Scale: 1:1000  
 Date: 17-04-2015  
 Drawn by: Rijk van der Spel

Legenda	
	Toilettoilette
	Platruis
	Pagode/leel 5mtr x 5mtr
	Pagode/leel 4mtr x 4mtr
	Pagode/leel 3mtr x 3mtr
	30 l koel container
	Porocabin
	Lichtmastaggregaat
	Bouwhek gezet/d
	Bouwhek
	Dranghek
	Poliestatie
	Ligbed / strandbed
	Parasol
	Stage barrier
	Kassa unit / 2 ramen
	Geluidsbron
	Rijpleat
	Aggregaat
	Bierfank 1000 liter
	Bierfank Groot
	Layher 207cm x 207cm
	Brandblusser
	Leidingwater aansluiting / standpijp
	Drinkwater tappunt
	EHBQ post
	Woodsuitgang
	Catastiekeroute
	Looproute Bezoekers
	Vluchtroute Bezoekers
	Verbijtstermte: 24517 m2
	Overvloer: 9889 m2